
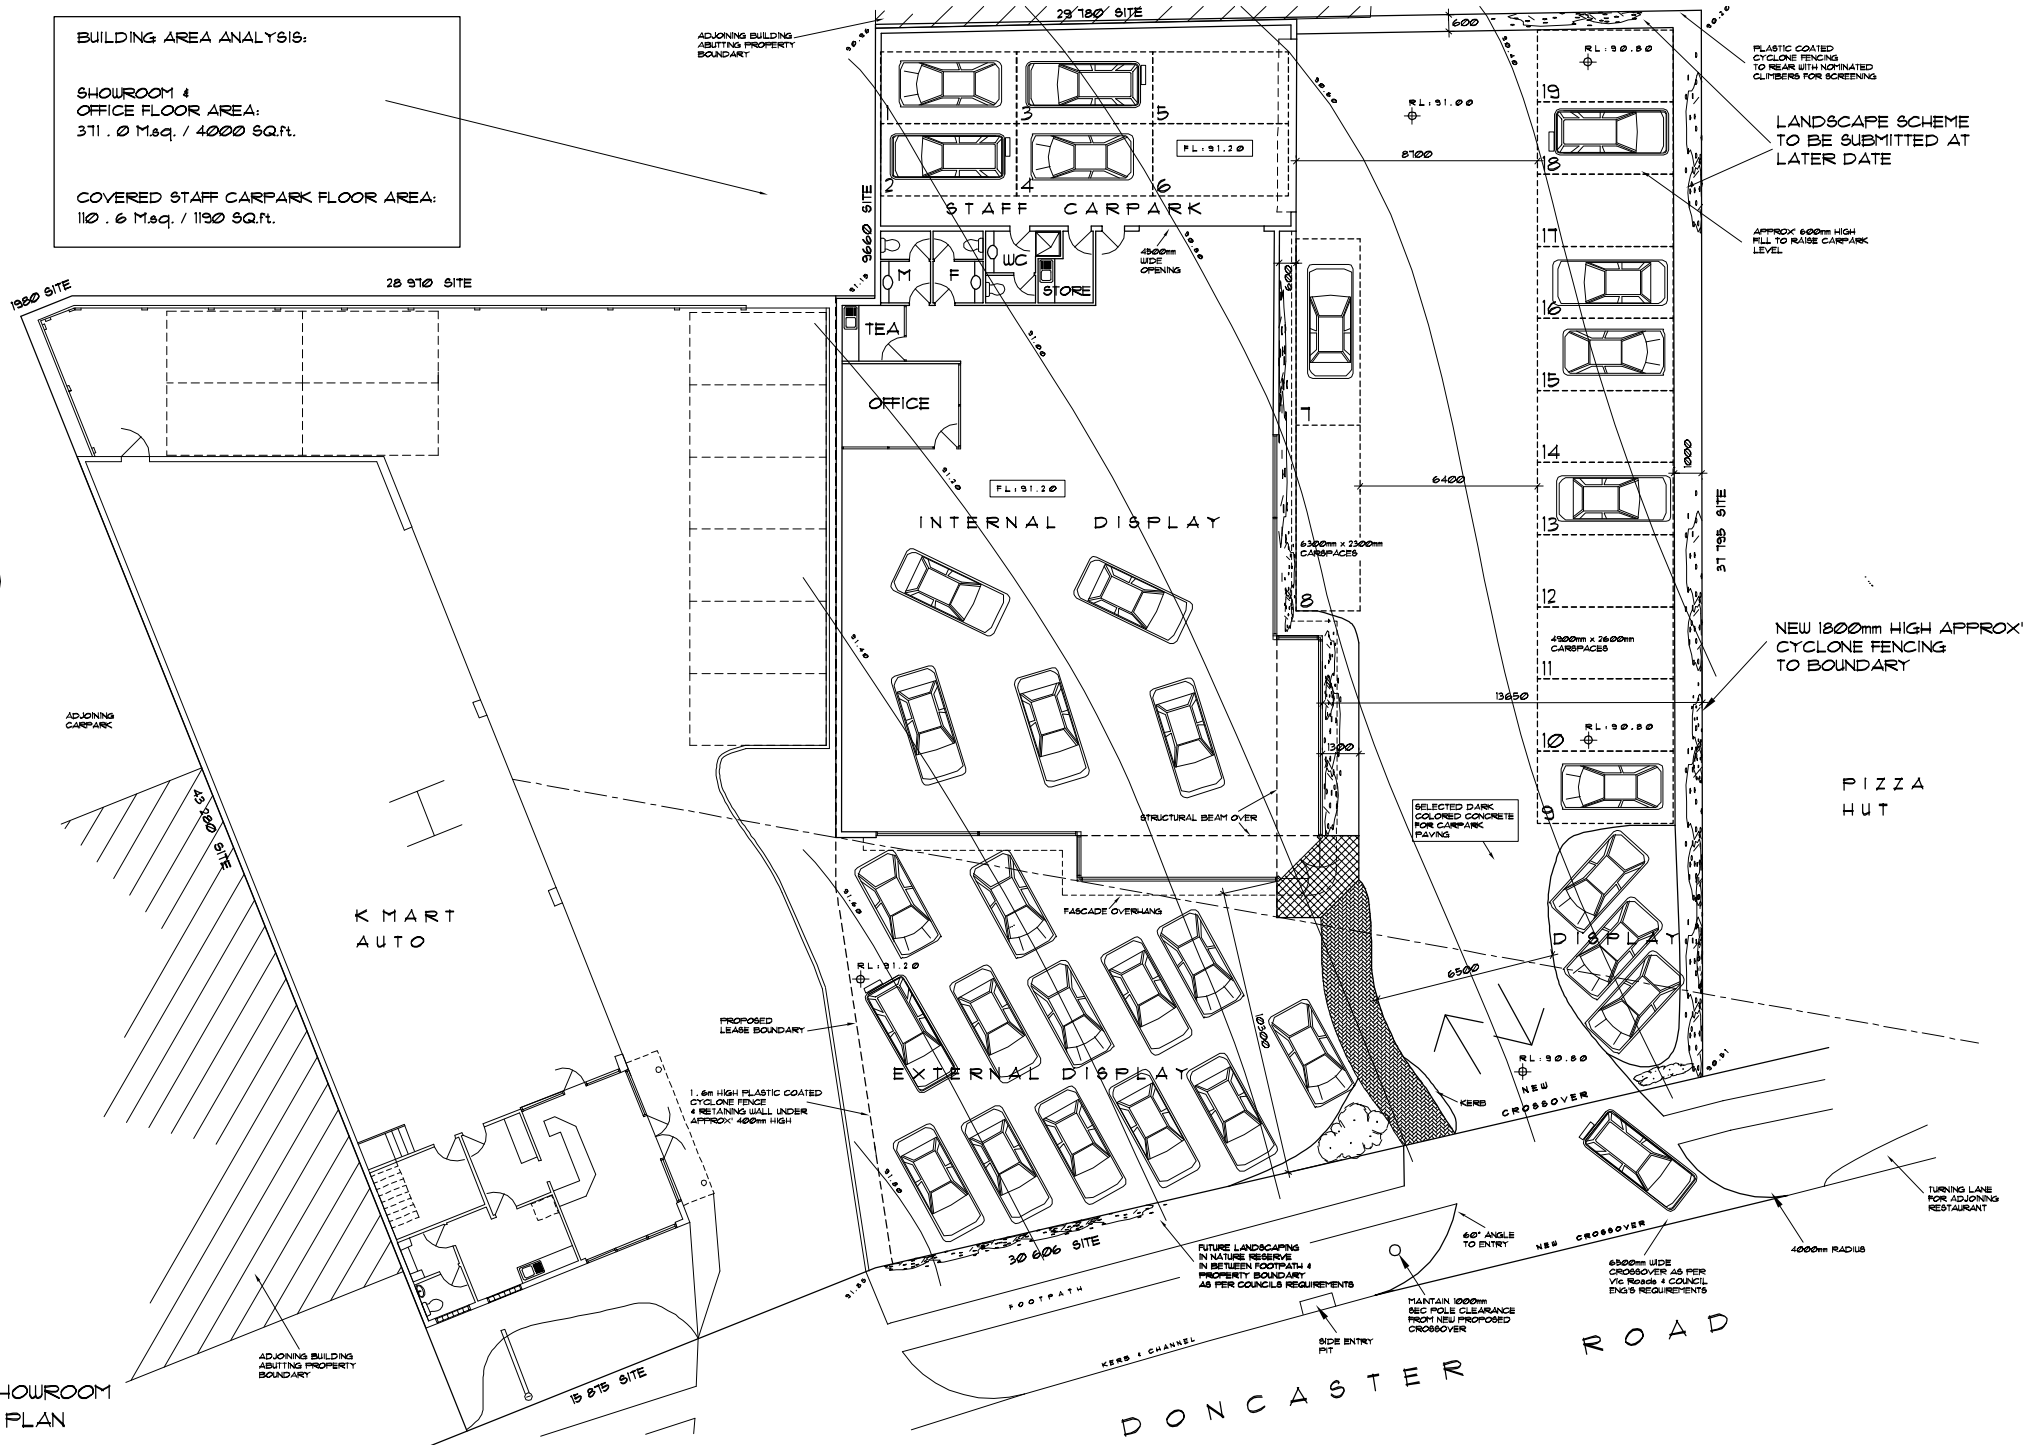


BUILDING AREA ANALYSIS:

SHOWROOM &
OFFICE FLOOR AREA:
371.0 M² / 4000 SQ.FT.

COVERED STAFF CARPARK FLOOR AREA:
110.6 M² / 1190 SQ.FT.

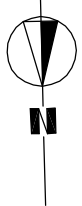

PROPOSED SHOWROOM
FLOOR & SITE PLAN

1:100