


B.C.A. - C3.2 (b) (1) REQUIRES
 OPENINGS LOCATED WITHIN 3000mm
 OF SIDE & REAR BOUNDARIES
 INSERT SPRINKLER HEAD OVER WINDOWS
 IN ACCORDANCE WITH B.C.A. - C3.4

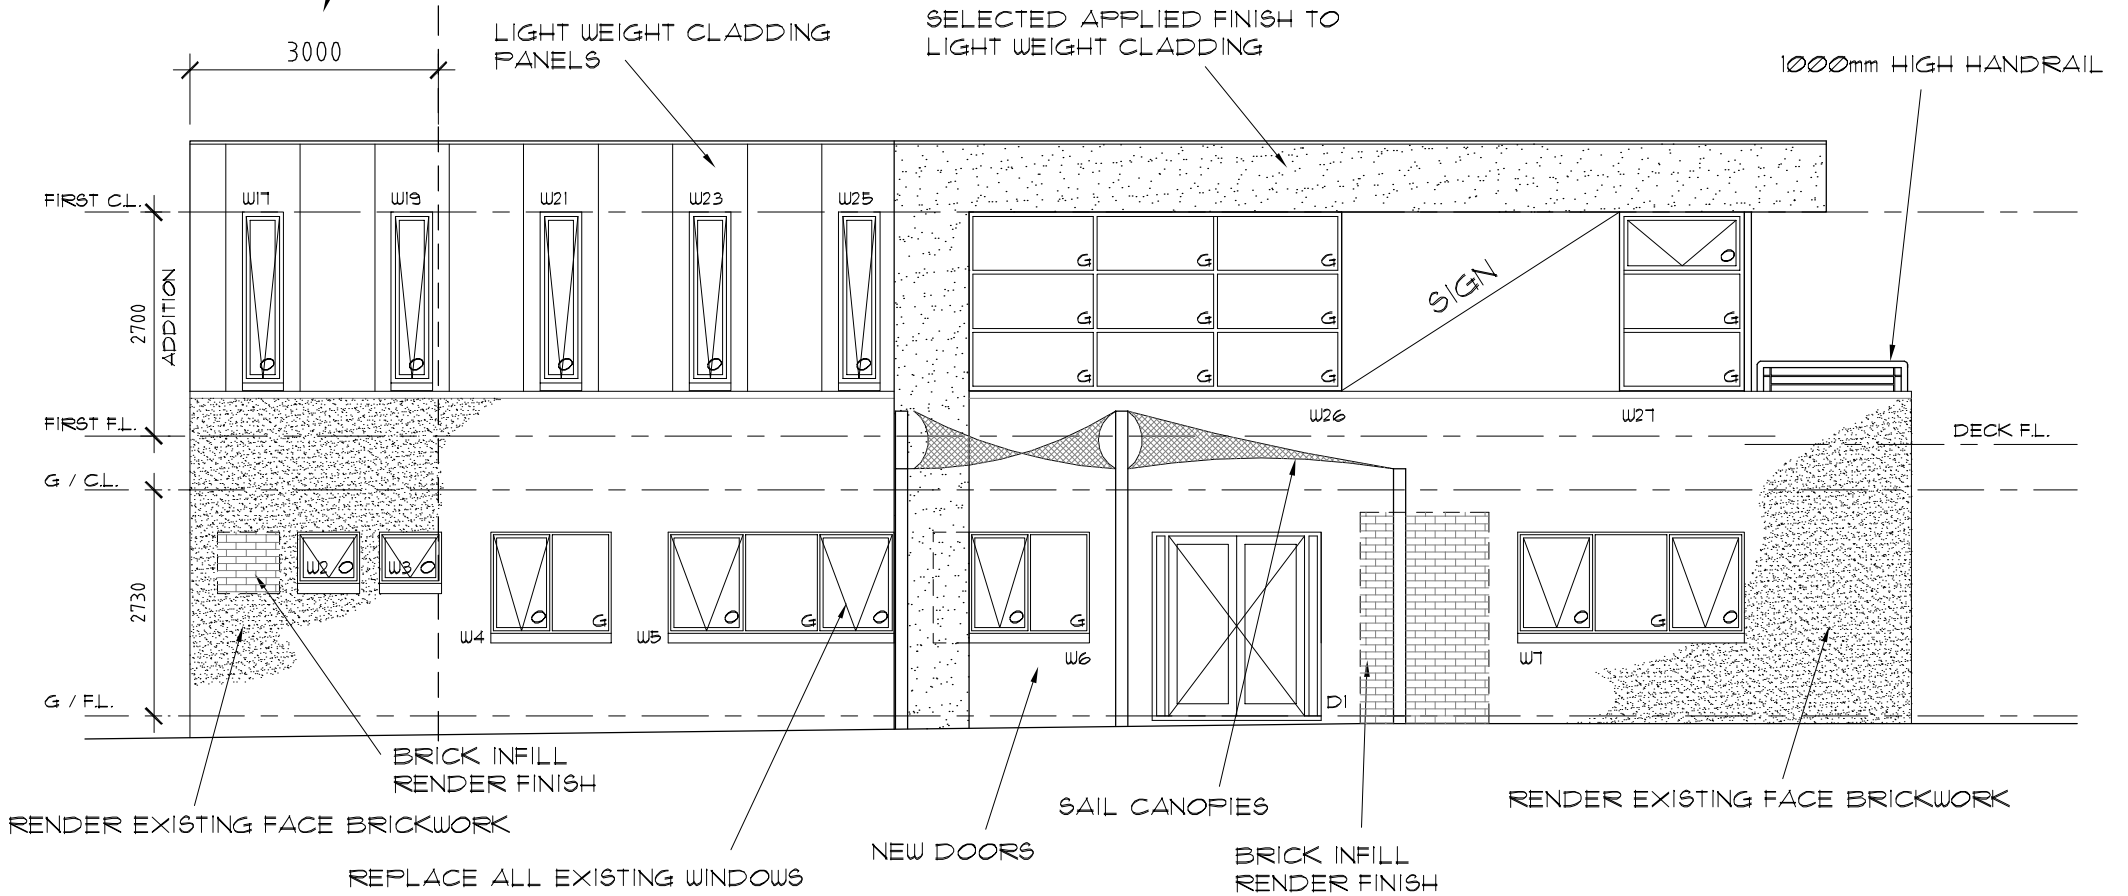

PROPOSED FRONT SOUTH ELEVATION " 1 " 1 : 100

ROPER STREET STREETSCAPE ELEVATION