


UNIT "2"

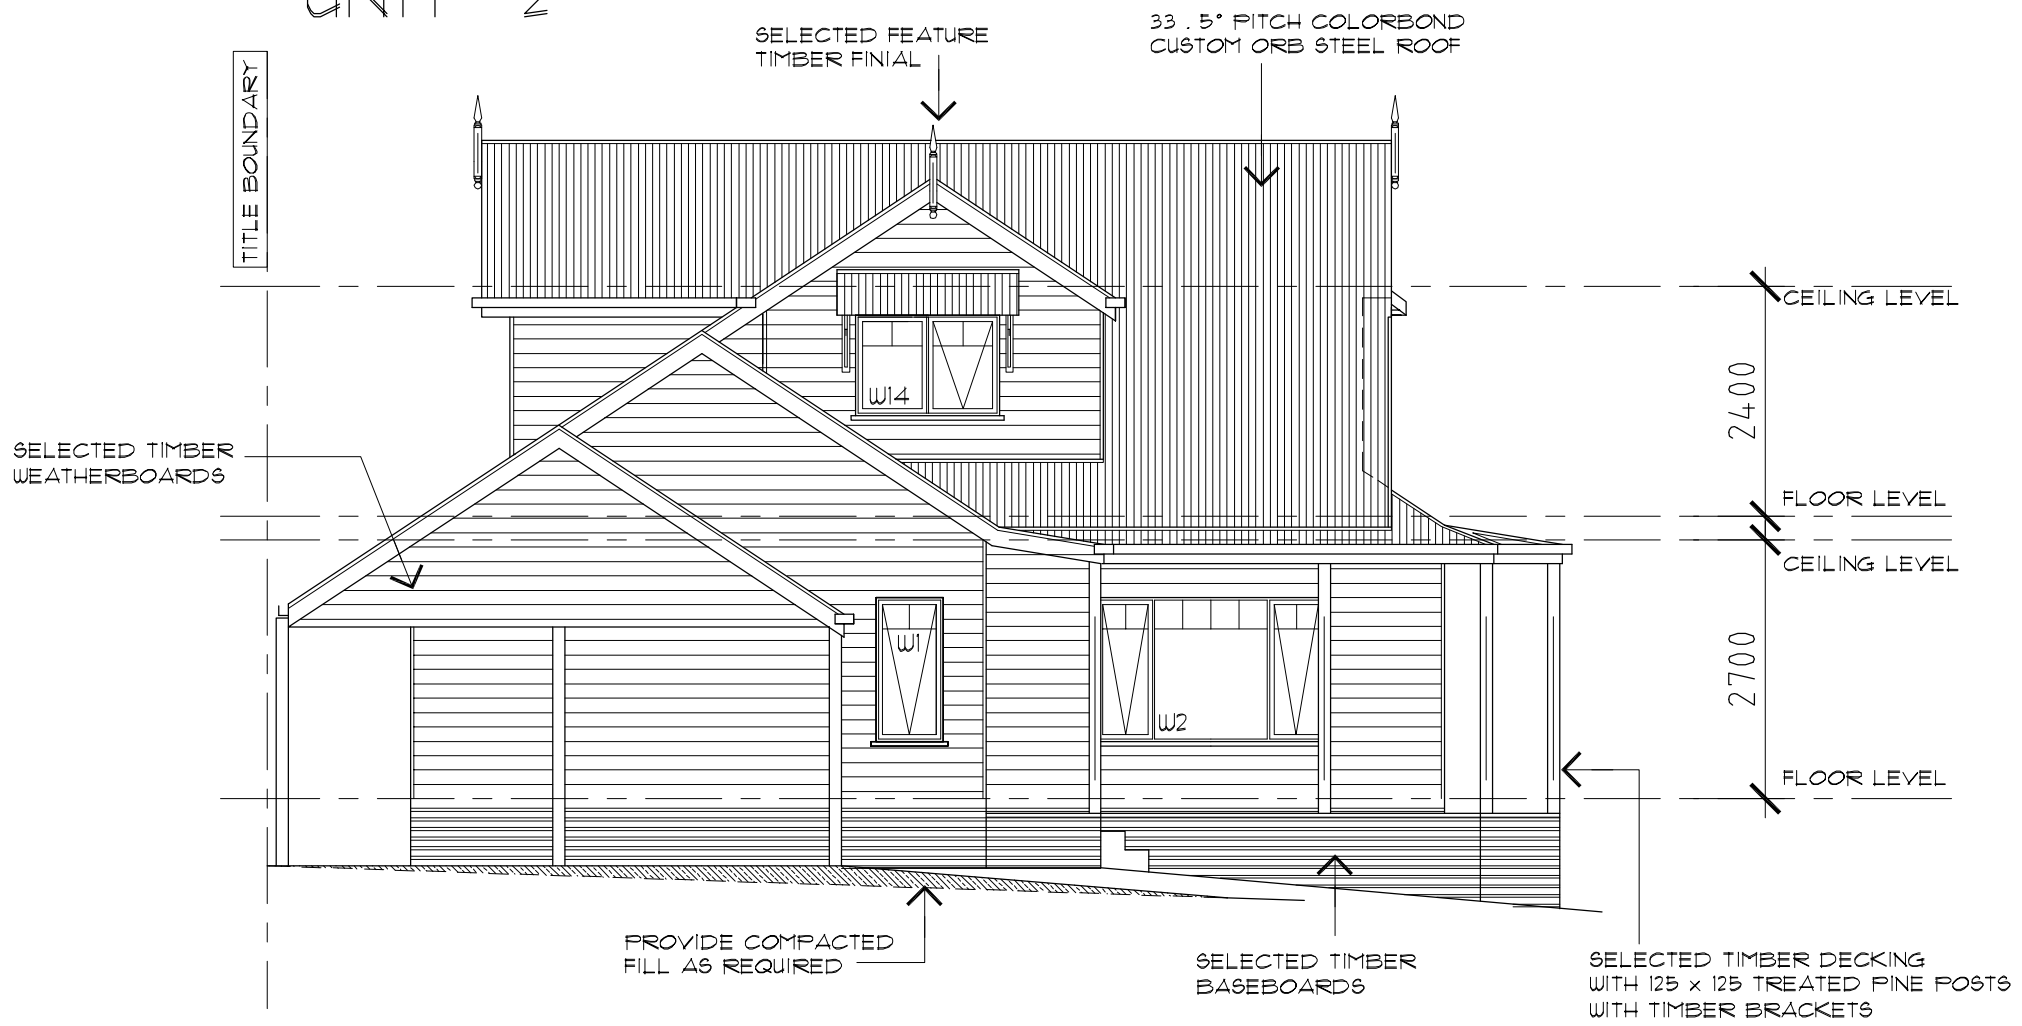

EAST FRONT ELEVATION 1:100